


Plant List

Quantity	Symbol	Size	Botanical Name	Common Name	Comments
1	T-1	15 GAL	Acer palmatum "Dissectum"	Dwarf Japanese Maple	Red Leaf
2	T-2	15 GAL	Acer palmatum "Sango Kaku"	Coral Bark Maple	Red Leaf
3	T-3	15 GAL	Asclepias californica	California Buckeye	Multi Stem
4	T-4	15 GAL	Bambusa nana	Timber Bamboo	Tree Form
2	T-5	15 GAL	Bambusa oldhamii	Bamboo	Tree Form
2	T-6	5 GAL	Buddleia alternifolia	Fountain Butterfly Bush	Multi Stem
2	T-7	24" BOX	Cantharus jlyriflorus	Blue Blossom	Multi Stem
2	T-8	24" BOX	Cyathochaete coccinea	Australian Tree Fern	Multi Stem
1	T-9	15 GAL	Citrus	Kaffir Lime	Dwarf
1	T-10	15 GAL	Erigeron	Meyer Lemon	Dwarf
1	T-11	15 GAL	Ficus	Coast Silk tassel	Dwarf
2	T-12	15 GAL	Ficus	Coast Silk tassel	Dwarf
1	T-13	15 GAL	Pear	Moonglow	Dwarf
1	T-14	15 GAL	Pear	Moonglow	Dwarf
1	T-15	15 GAL	Prunus serrulata "Tai Haku"	Flowering Cherry	Dwarf
1	T-16	15 GAL	Prunus serrulata "Tai Haku"	Flowering Cherry	Dwarf
1	V-1	5 GAL	Clematis ligusticifolia	Clematis	Staked
2	V-2	5 GAL	Jasminum polyanthum "Vanguard"	Jasminum	Staked

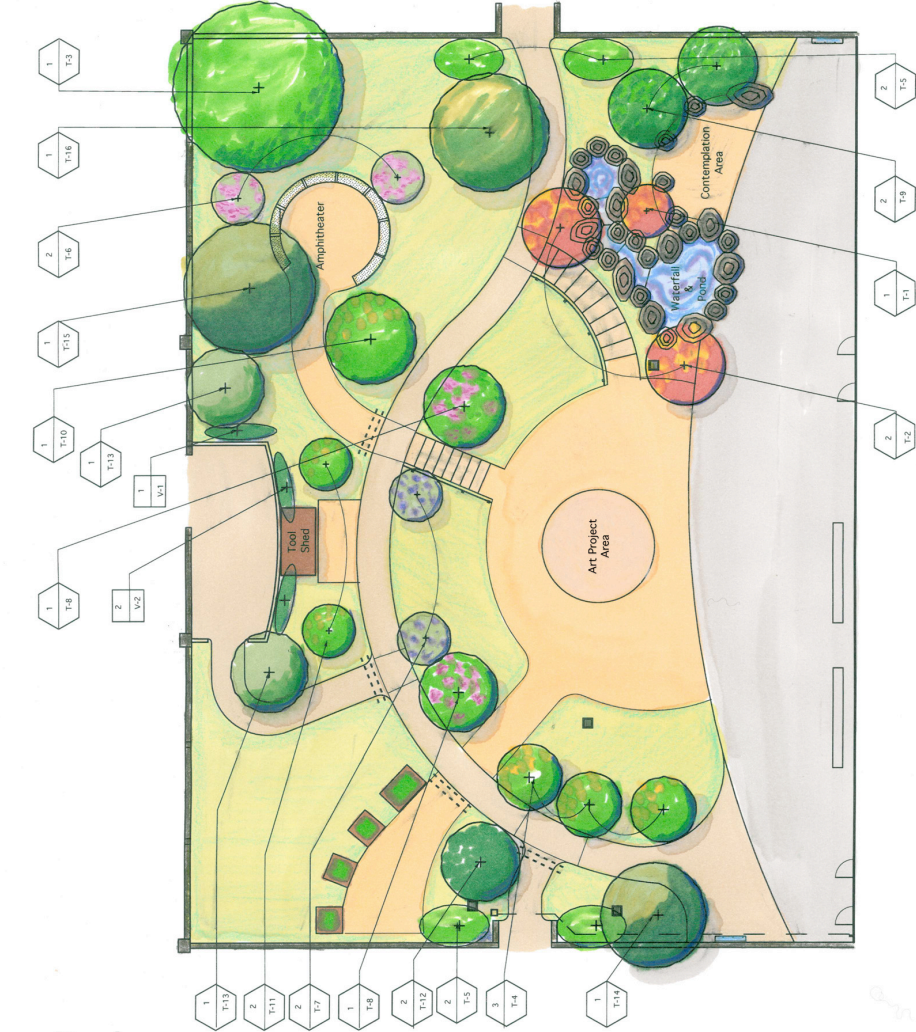

Planting Plan



February 21, 2006

SHERMAN SCHOOL GREEN SCHOOL YARD

MILLER COMPANY
LANDSCAPE ARCHITECTS
1585 FOLSOM STREET
SAN FRANCISCO, CA 94103
415.232.7288
www.millercomp.com
1st 2001

Sherman Elementary School
Green Schoolyard Garden
San Francisco, CA

MILLER COMPANY
LANDSCAPE ARCHITECTS
1585 FOLSOM STREET
SAN FRANCISCO, CA 94103
415.232.7288
www.millercomp.com
1st 2001

PROJECT TITLE	SHERMAN SCHOOL GREEN SCHOOL YARD	
DATE	JULY 24, 2006	
SCALE	1/8" = 1'-0"	
SHEET NO.	L-3	
ISSUES AND REVISIONS		
NO.	DATE	DESCRIPTION
1	12/1/07	ISSUE PAVING SOURCE